


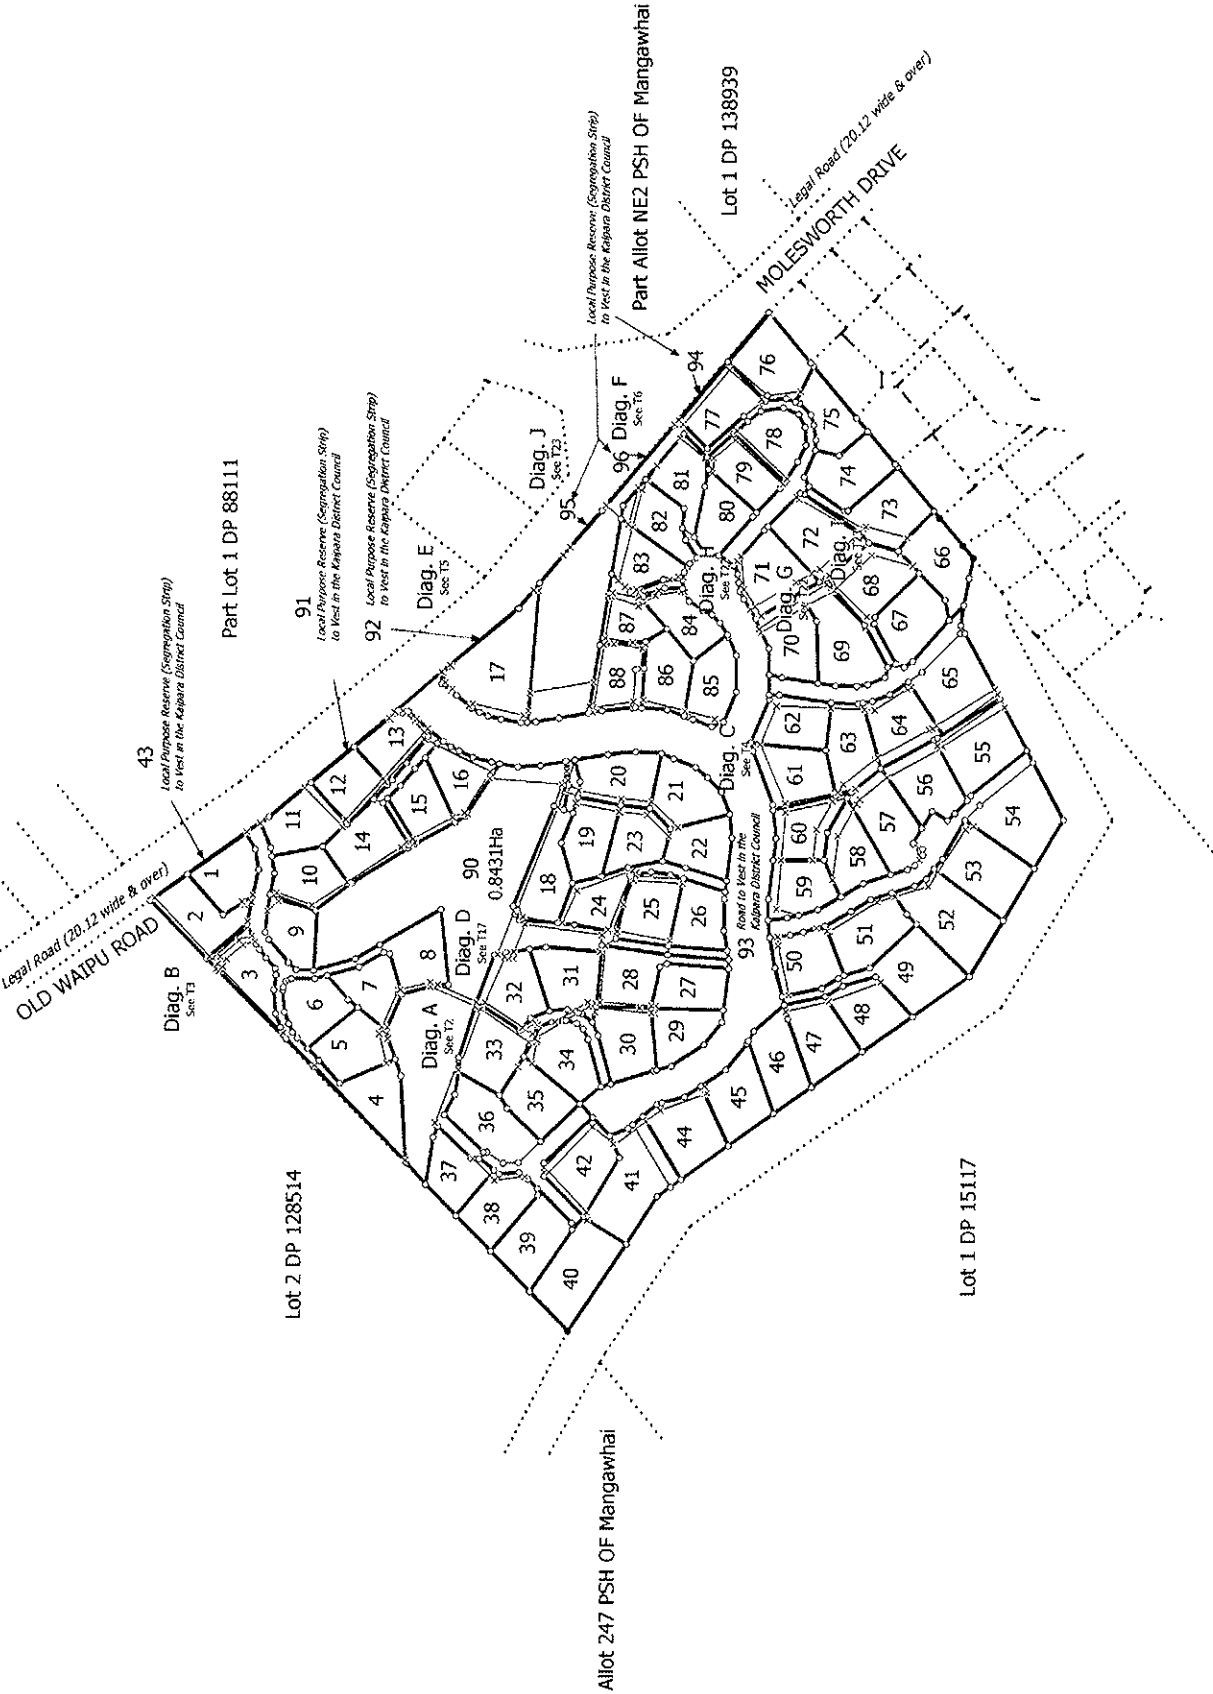

T 1/23




Land District North Auckland
 Digitally Generated Plan
 Generated on: 28/07/2009 3:52pm Page 13 of 41


Surveyor: Ien David Gillespie
 Firm: Lands & Survey Ltd

Lots 1 to 96 being a subdivision of Pt Lot 2 DP 15117

Digital Title Plan
 LT 418425
 DRAFT

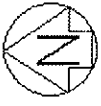

Diag. A

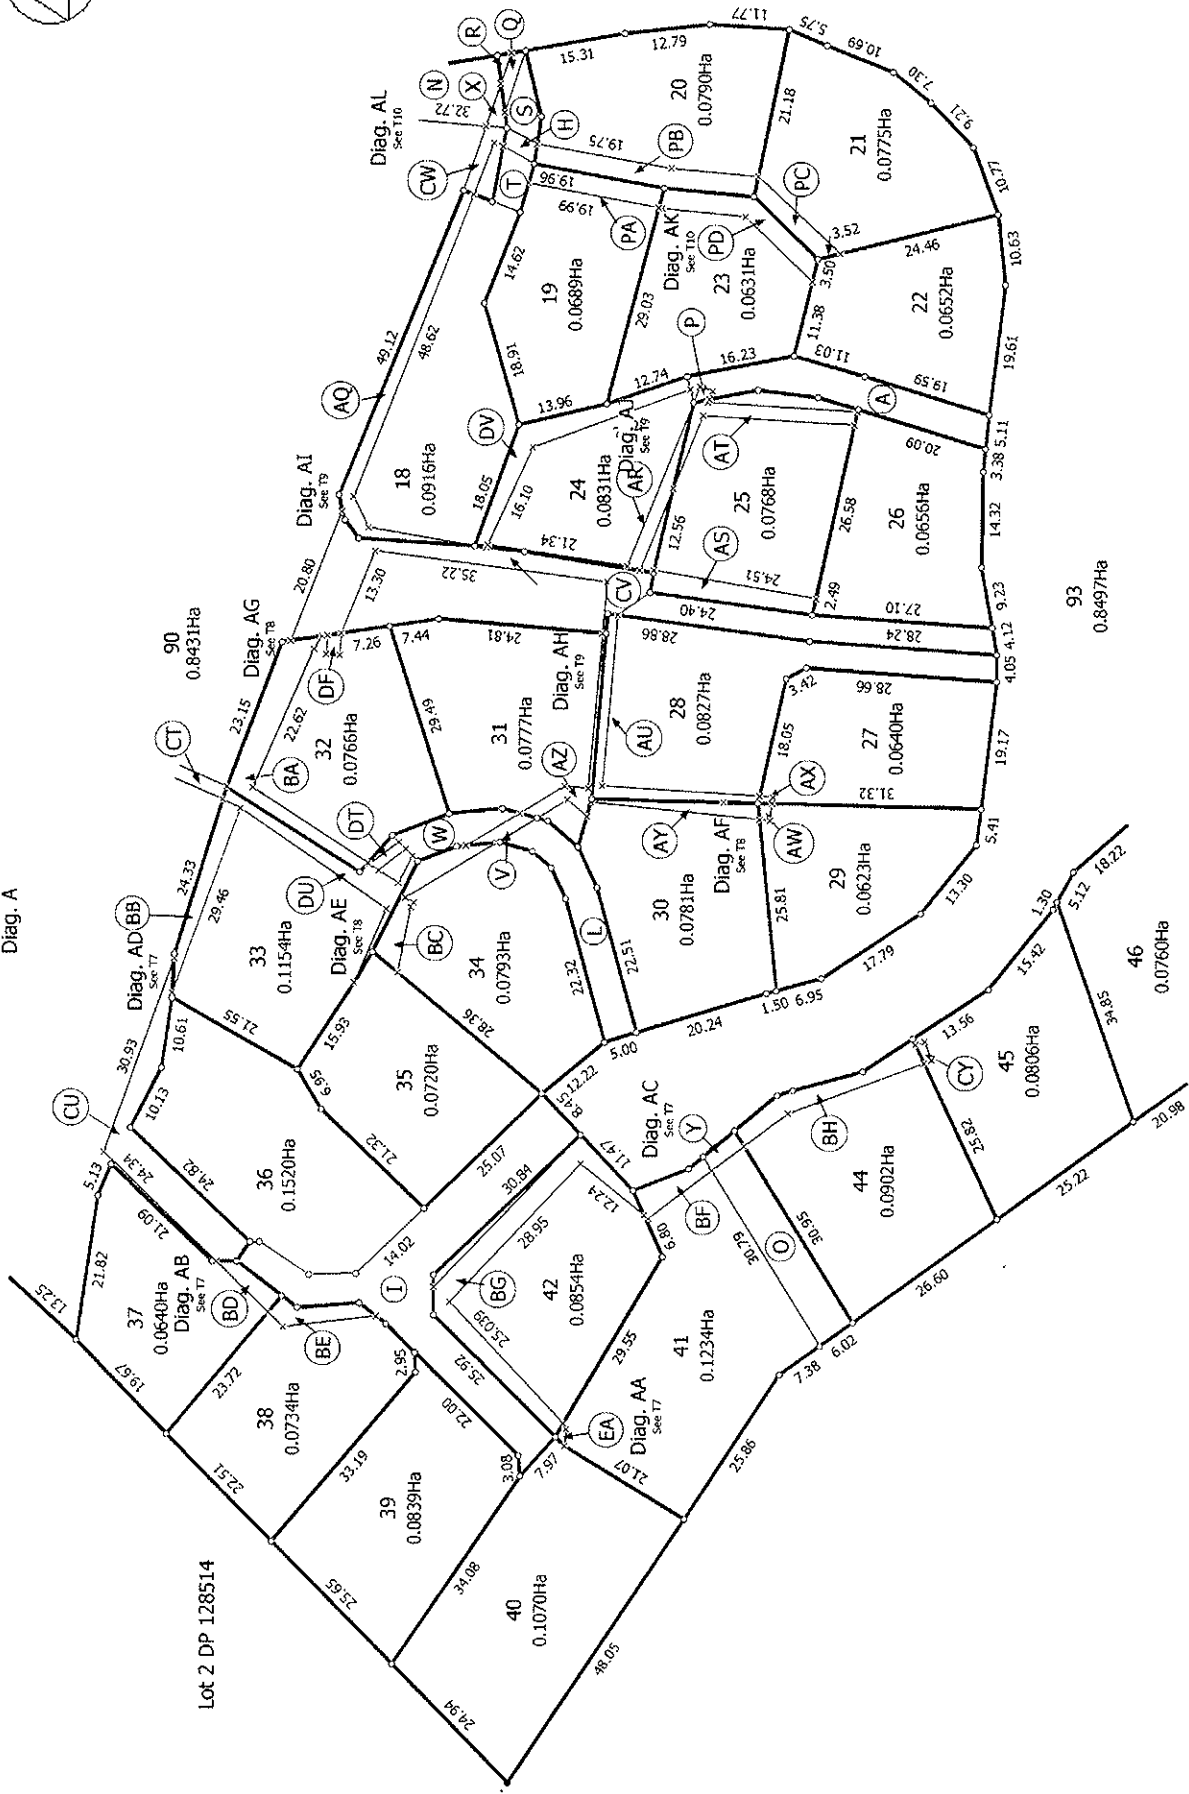


Lot 2 DP 128514

93
0.8497Ha

T 223

<p>Land District North Auckland</p> <p>Digitally Generated Plan</p> <p>Generated on: 28/07/2009 3:52pm Page 20 of 41</p>	<p>Lots 1 to 96 being a subdivision of Pt Lot 2 DP 15117</p>	<p>Surveyor: Ian David Gillespie</p> <p>Firm: Lands & Survey Ltd</p>	<p>Digital Title Plan</p> <p>LT 418425</p> <p>DRAFT</p>
--	--	--	---

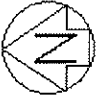


T 3/23

Digital Title Plan
LT 418425
DRAFT


Surveyor: Ian David Gillespie
Firm: Land & Survey Ltd

Lots 1 to 96 being a subdivision of Pt Lot 2 DP 15117

Land District: North Auckland
Digitally Generated Plan
Generated on: 28/07/2009 3:52pm Page 21 of 41

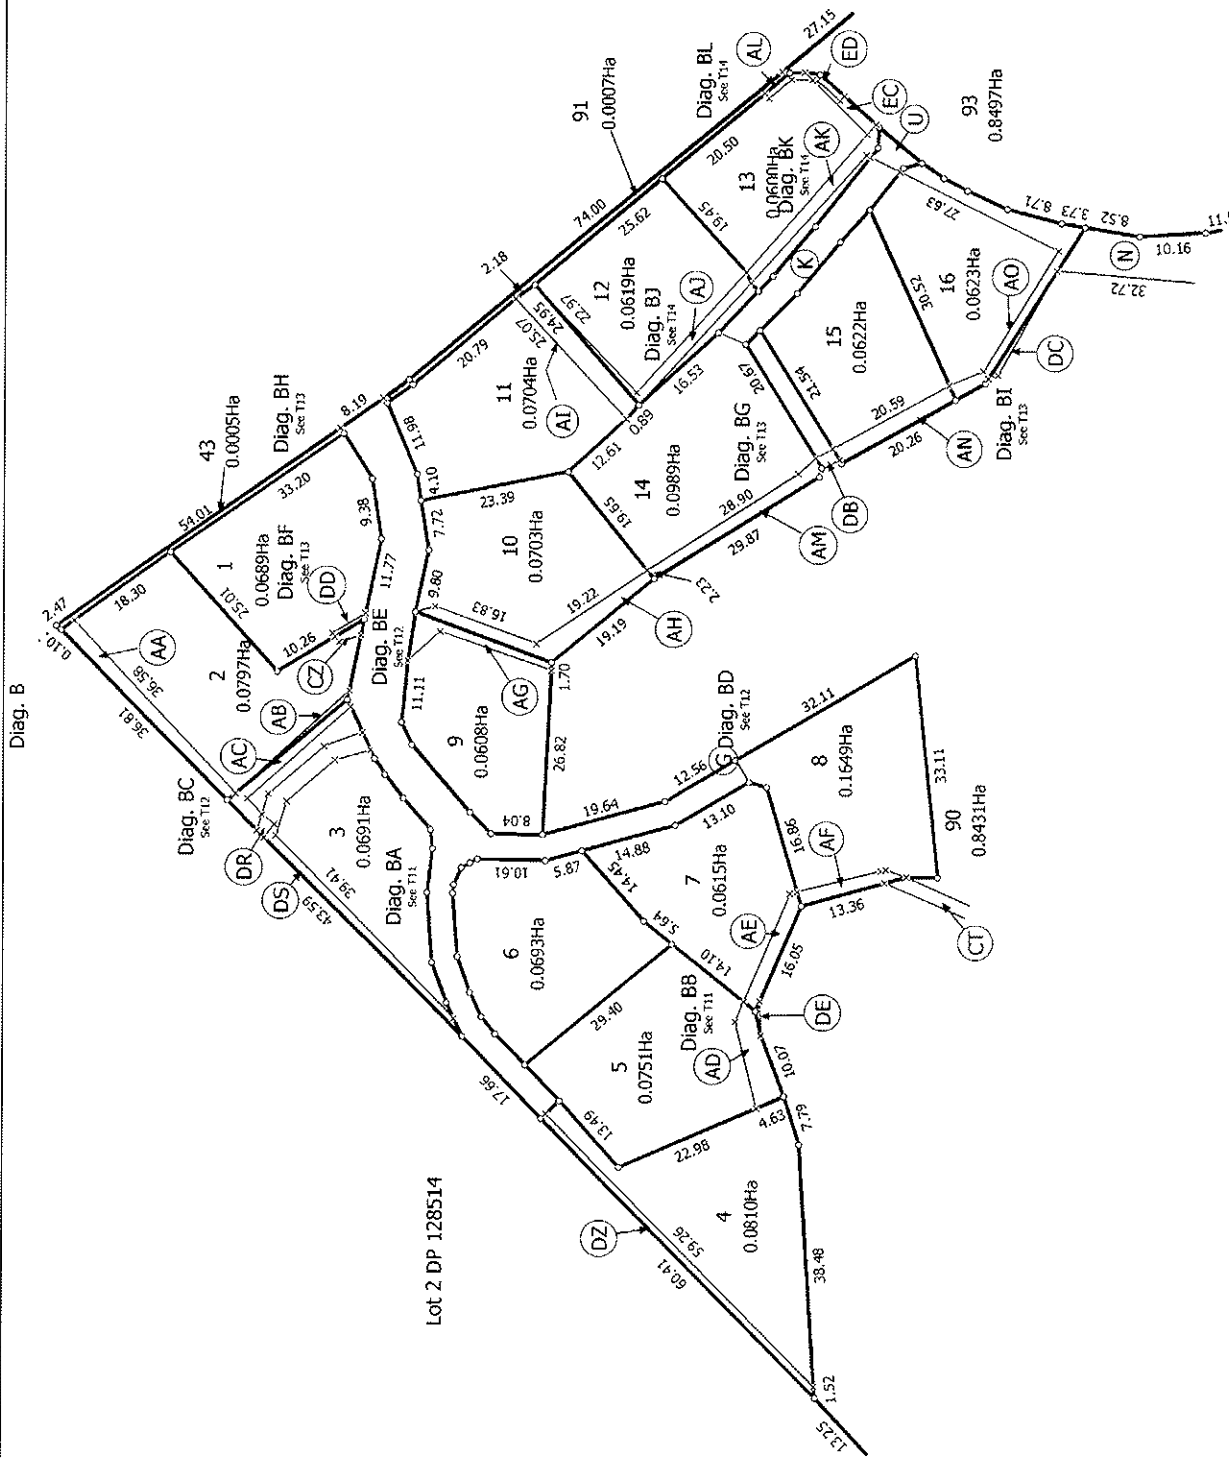

Lot 2 DP 128514

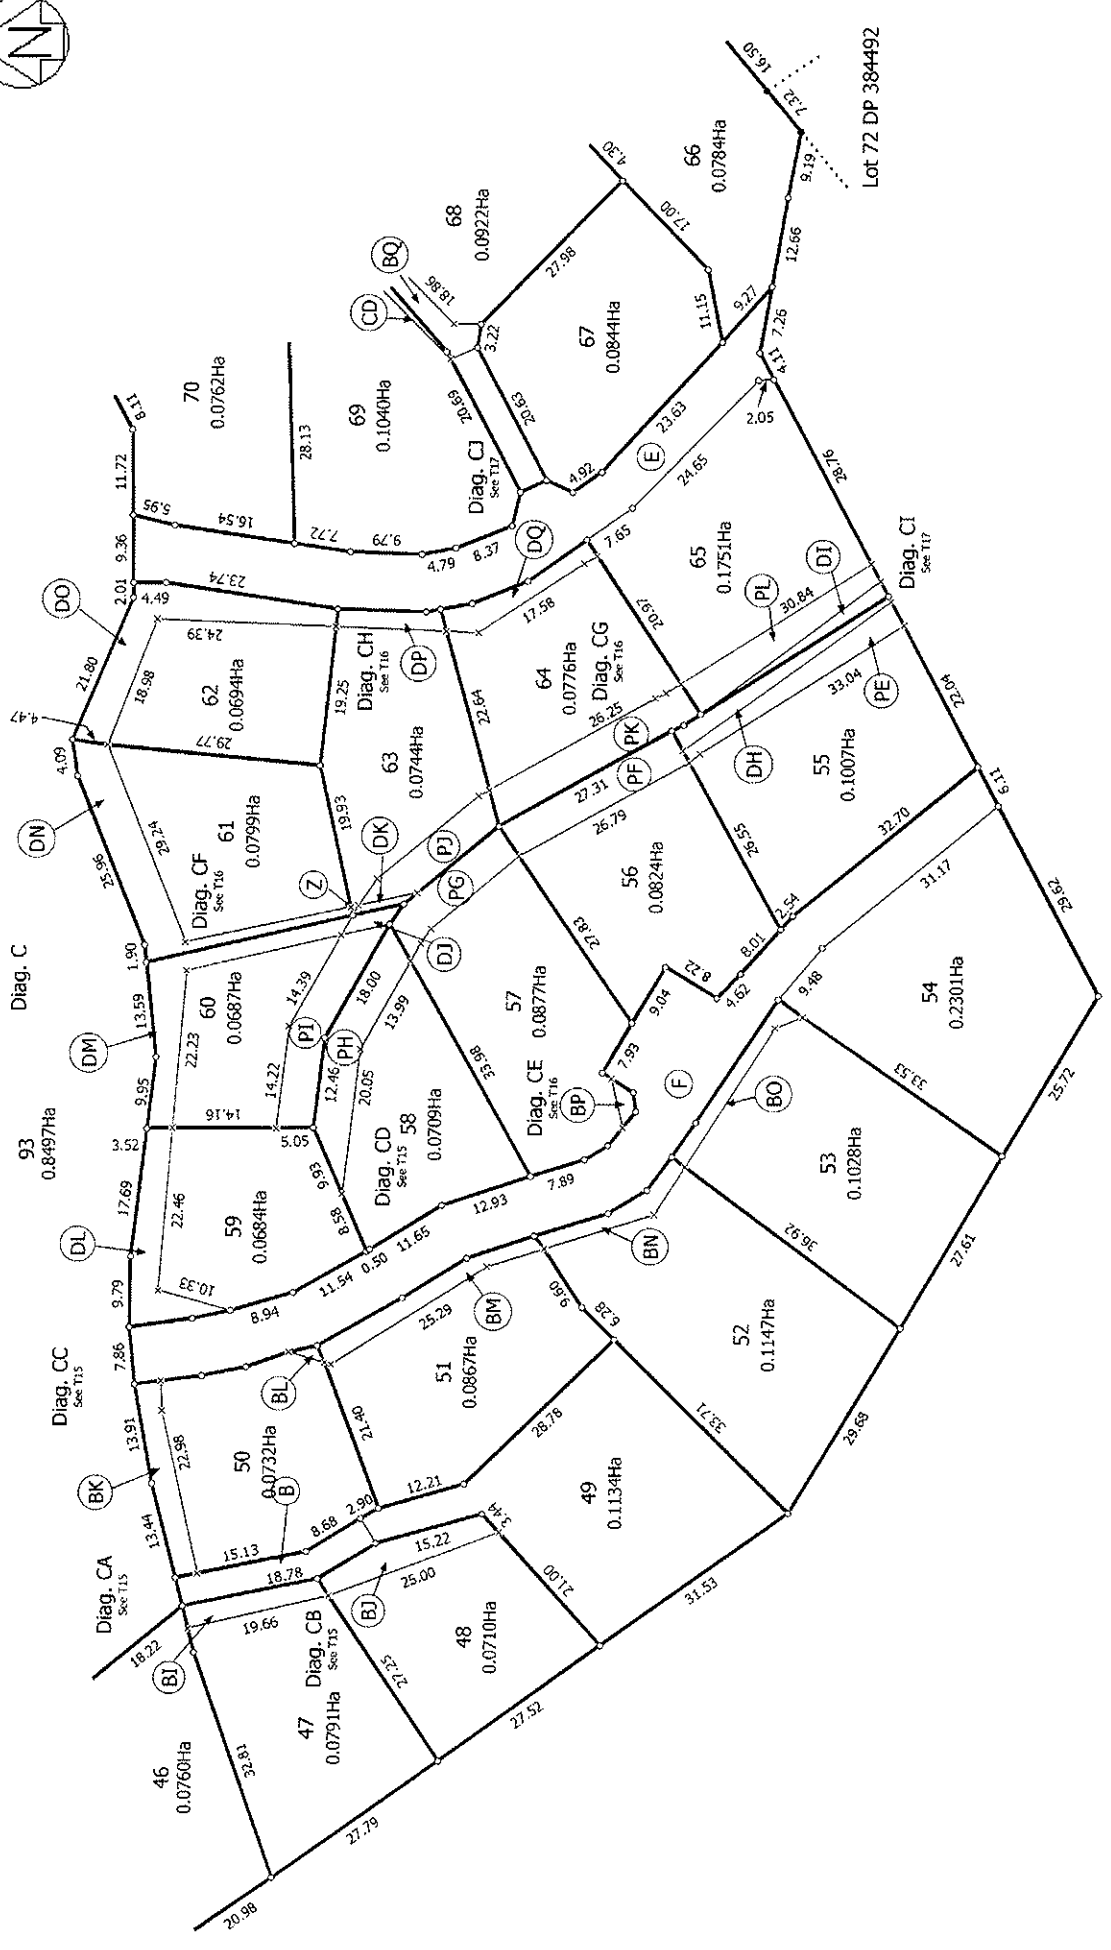


T 4/23

Digital Title Plan
LT 418425
DRAFT


Surveyor: Ian David Gillespie
Firm: Lends & Survey Ltd

Lots 1 to 96 being a subdivision of Pt Lot 2 DP 15117

Land District: North Auckland
Digitally Generated Plan
Generated on: 26/07/2009 3:52pm Page 22 of 41

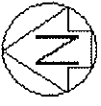

Diag. E

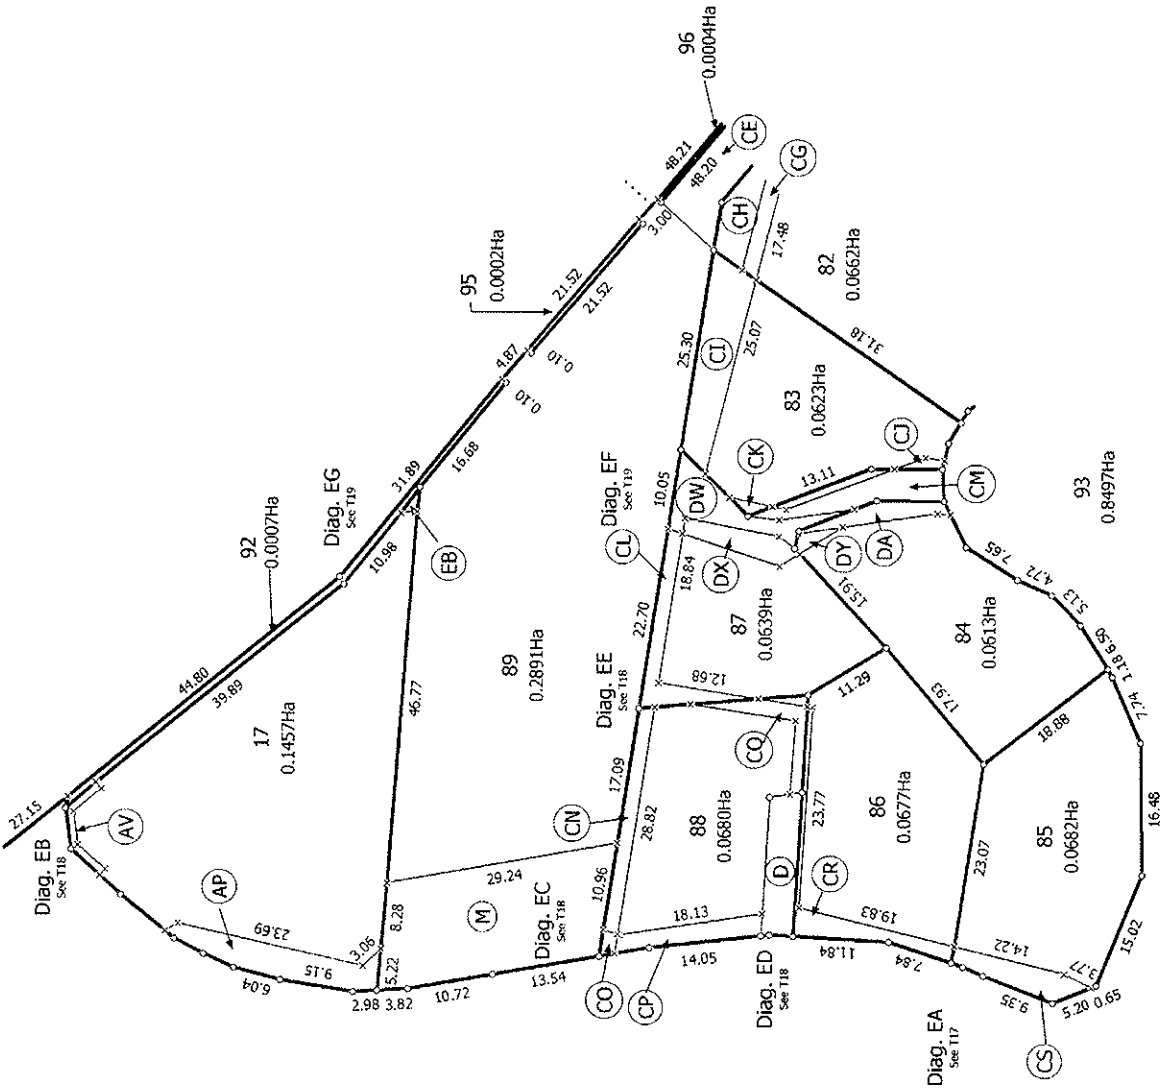

T 5/23

Land District: North Auckland Digitally Generated Plan Generated on: 28/07/2009 3:52pm Page 23 of 41	Lots 1 to 96 being a subdivision of Pt Lot 2 DP 15117	Surveyor: Ian David Gillespie Firm: Lands & Survey Ltd	Digital Title Plan LT 418425 DRAFT
--	---	---	--

